



Detail visande
Ämnestypplac

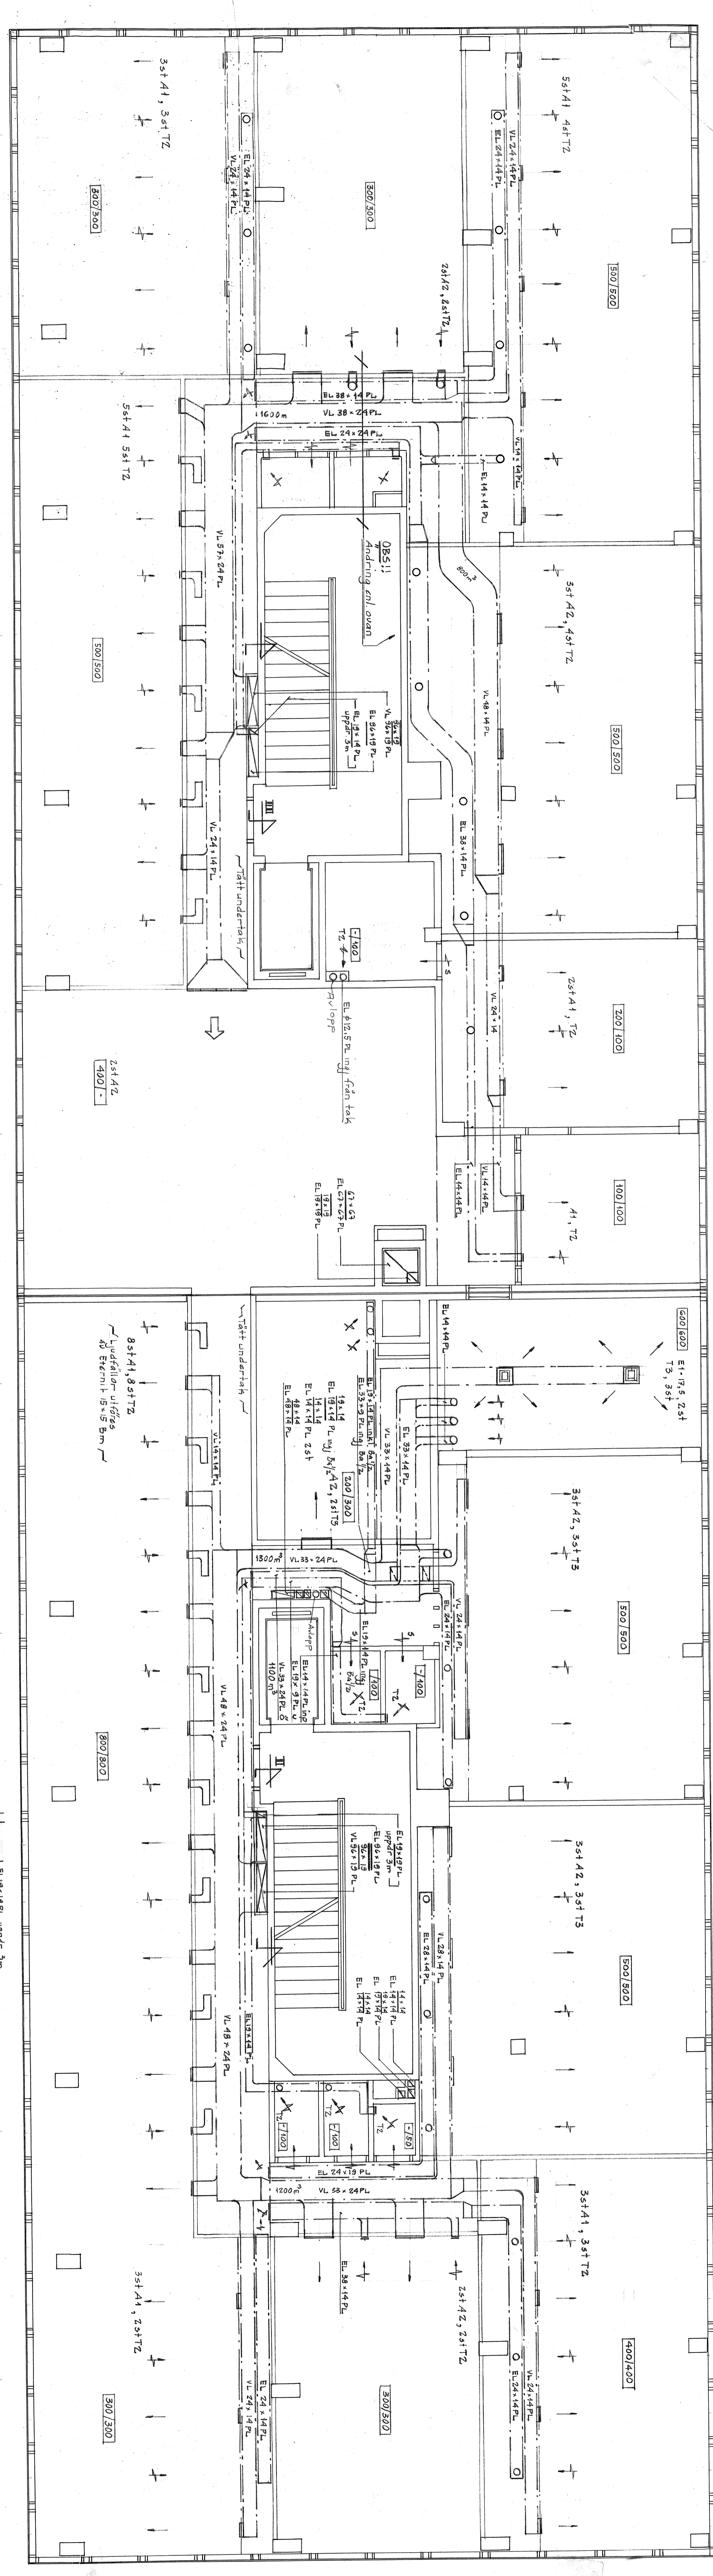

Sektion III spegeland I

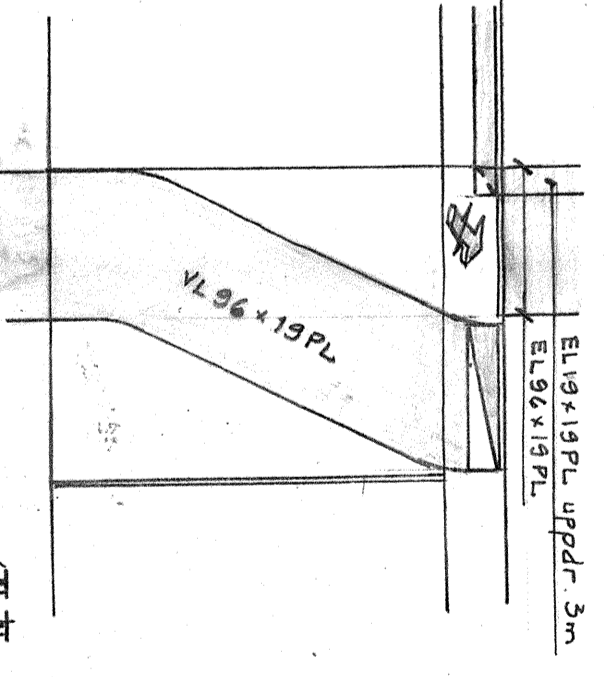

PLAN 1 TR
VENTILATION

SOLNA KV. EKSTAVEN 15

SKALA 1:50
DAT 25. 8. 64.
STOCKHOLMS VVS-KONSULT AB